



City of Bridgeport Application for Building Permit

APPLICANT / PROPERTY INFORMATION

Street Address: _____ Zoning: R1 R2 HC CBD A I P&R

Legal Description: Lot: _____ Block: _____ Addition: _____ **Parcel#** _____

Property Owner: _____ Land Owner: _____

Mailing Address: _____

Home Phone: _____ Alternate Phone: _____

PROJECT DESCRIPTION

Intended Use: _____ Total Project Cost: _____

Size (Square Feet): _____ Height: _____ No. of stories: _____

Name of Individual or Company Responsible for the Following:

Architect/Engineer (HC,CBD,A,I) _____ Phone: _____

Contractor: _____ Phone: _____

Plumbing: _____ Phone: _____

Heating: _____ Phone: _____

Electric/Wiring: _____ Phone: _____

CERTIFICATION

I hereby certify that the above statements are correct and that if a Building Permit is issued all work will be done in accordance with the ordinances of the City of Bridgeport, Nebraska. The undersigned also agrees in applying for a building permit, that if the lot on which this permit is sought does not have curb and gutter installed, that the Applicant will have curb and gutter installed at his/her expense, if cost of the project exceeds \$20,000.00. (Ordinance # 653) Questions may be directed to the Zoning Inspector at (308)-262-1623.

Signed: _____ **Date:** _____

APPROVAL OF ZONING INSPECTOR


Permit Number: _____ Fee: _____

Signed: _____ Date: _____

(See Reverse for Site Plan)

SITE PLAN

(REQUIRED FOR ALL PROJECTS)



Typical Residential Lot Size: 50' or 75' x 140'

Please note the following on the area for a site plan drawing above:

- Proposed new structures
- Existing buildings and other structures
- Property lines with distances
- Streets and alleys
- Existing Building Dimensions: _____ x _____
- New Building Dimensions: _____ x _____
- Please draw neatly and legibly
- Within 14 days of project completion, please notify the Zoning Inspector for final inspection